


11-November-2020
 PATH: p:\aecom\asap\pw\benley.com\AECOM_DSD2_ASI\Documents\60507694_TCNITE_D8\CAD PRODUCTION\DRAWING\REPORT\Z47\Z47_025.dgn
 Plot File by: Shuyan.Wang@aecom.com
 Project Management Initials: Designer: Checked: Approved: ISO A1 594mm x 841mm

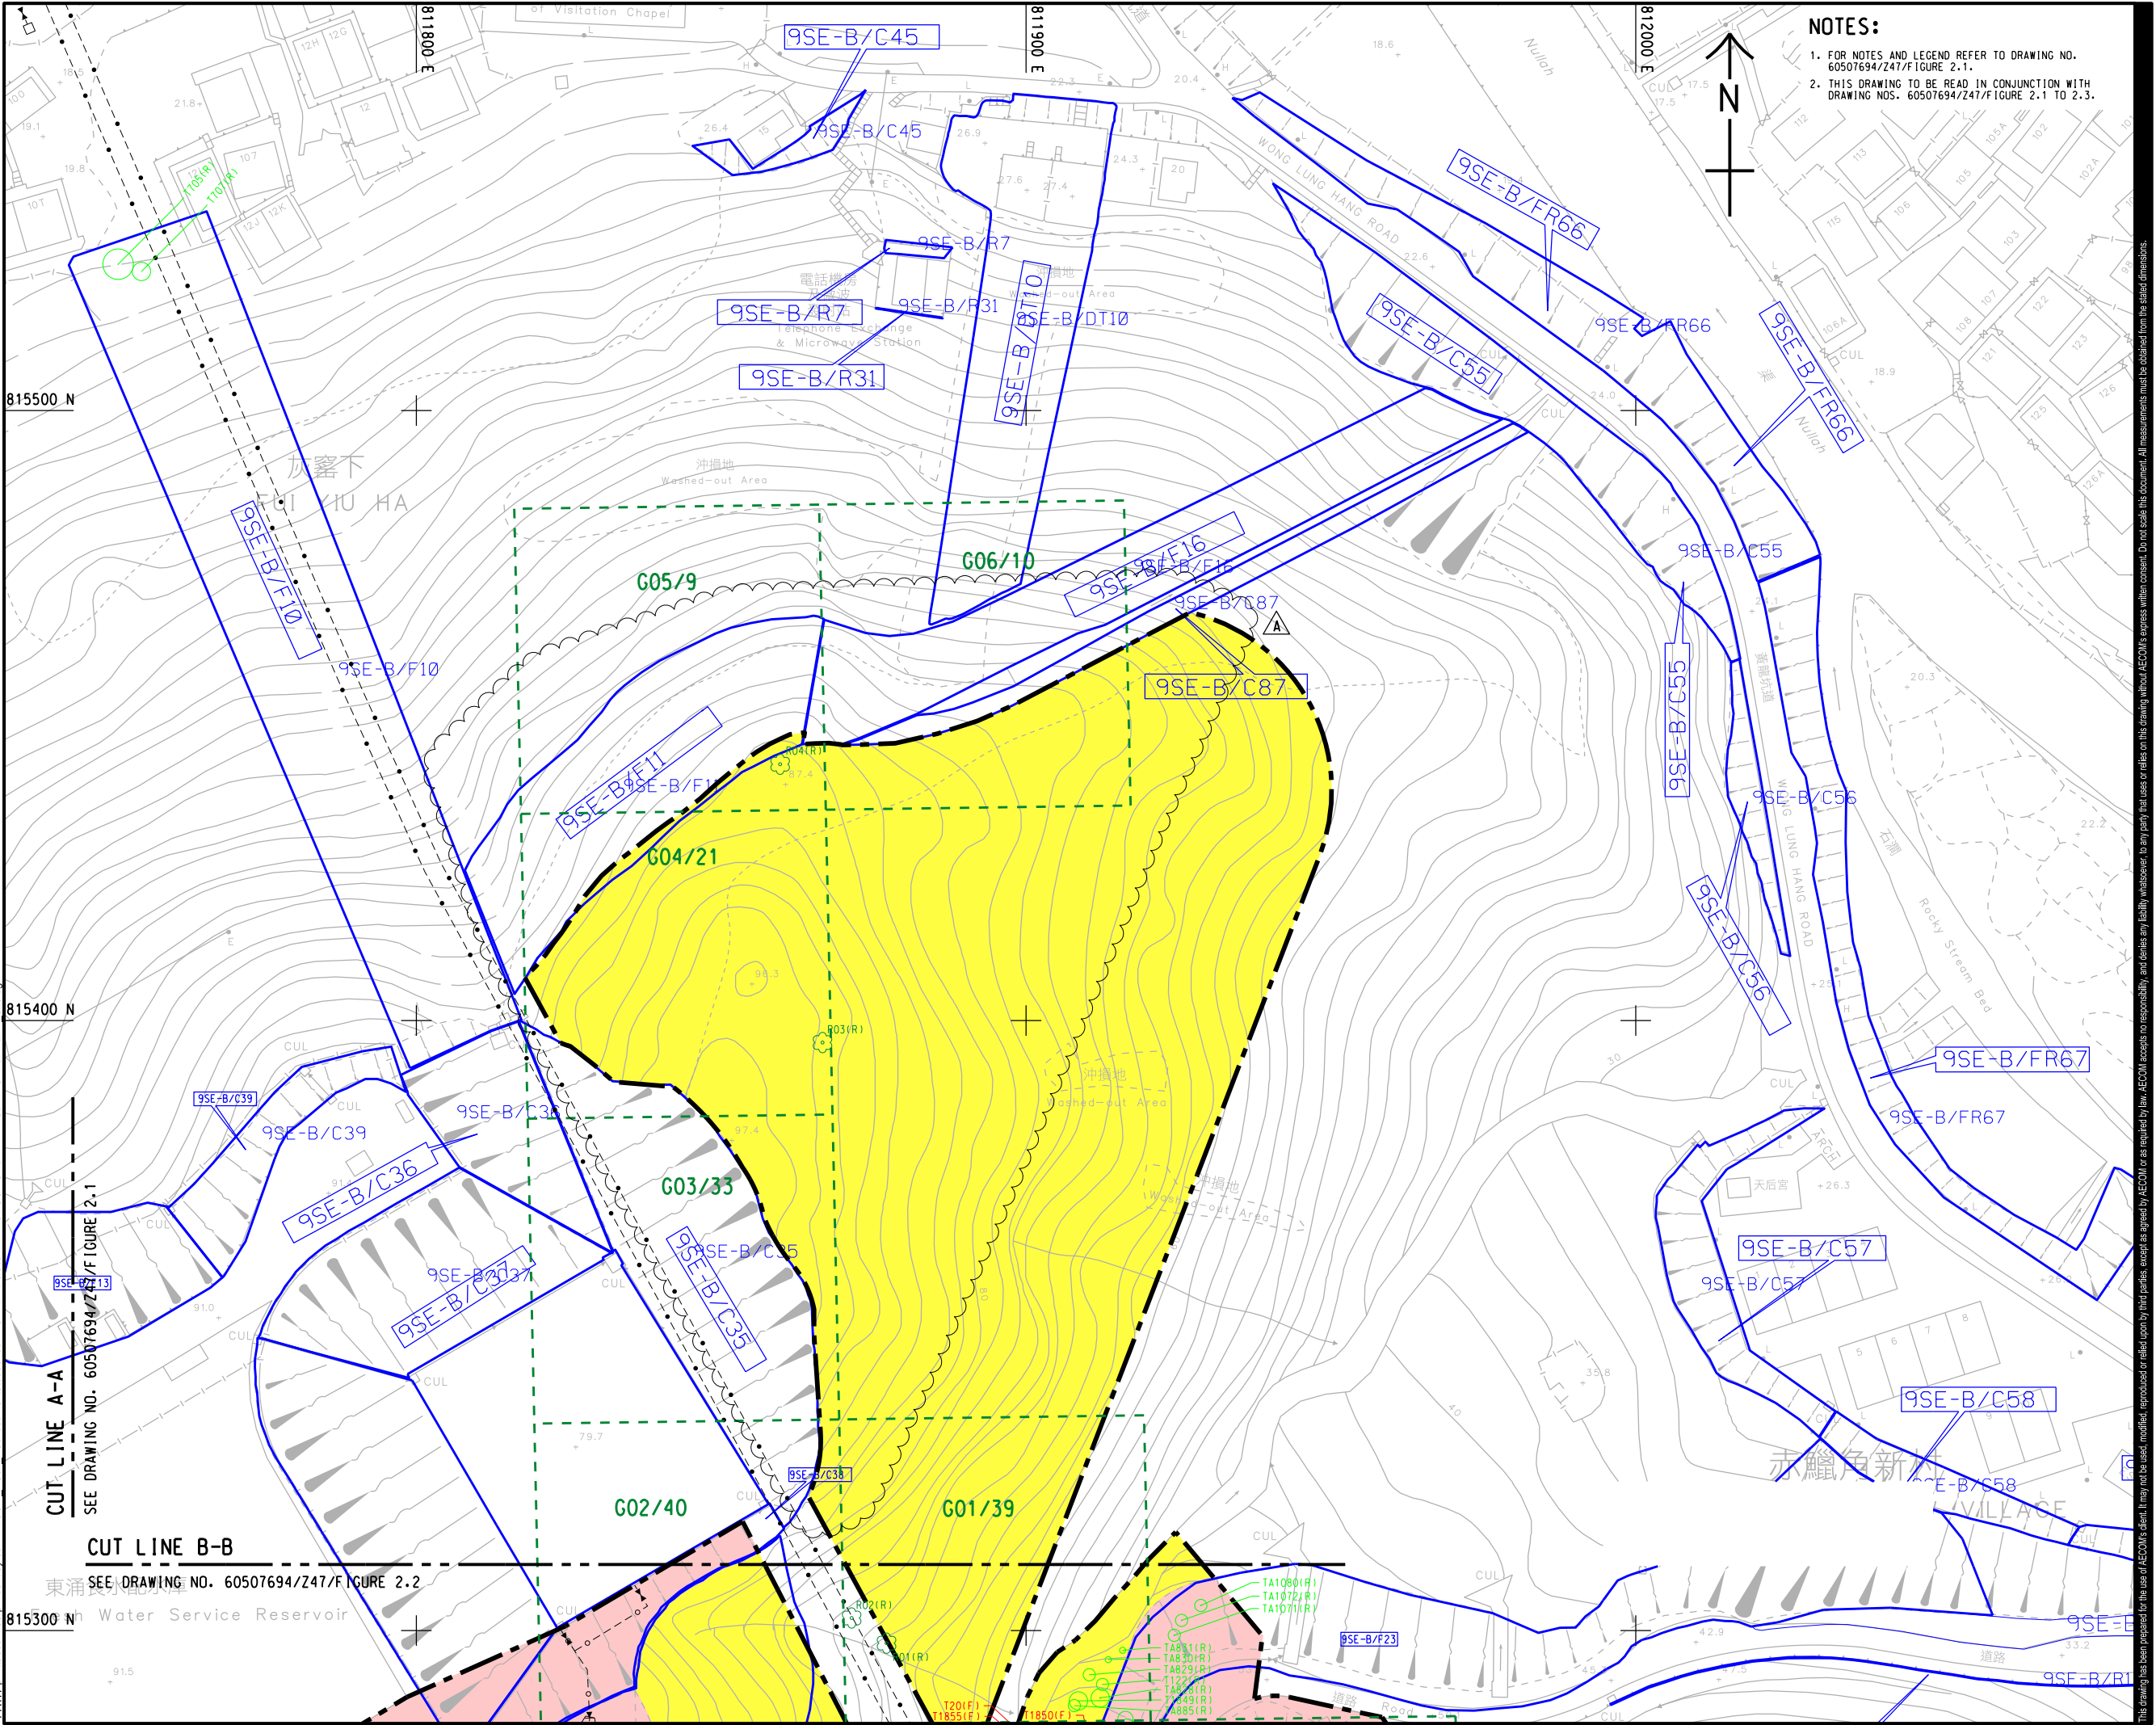

NOTES:
 1. FOR NOTES AND LEGEND REFER TO DRAWING NO. 60507694/Z47/F/FIGURE 2.1.
 2. THIS DRAWING TO BE READ IN CONJUNCTION WITH DRAWING NOS. 60507694/Z47/F/FIGURE 2.1 TO 2.3.



PROJECT
 TUNG CHUNG NEW TOWN EXTENSION (EAST) - DESIGN AND CONSTRUCTION

CLIENT
 土木工程拓展署
 CEDD
 Civil Engineering and Development Department

CONSULTANT
 AECOM Asia Company Ltd.
 www.aecom.com

SUB-CONSULTANTS
 分列工程師有限公司


ISSUE/REVISION

I/R	DATE	DESCRIPTION	CHK.
A	NOV. 20	REVISED LAYOUT	CC
-	OCT. 20	FIRST ISSUE	CC

STATUS
 有效

SCALE
 A1 1:500
DIMENSION UNIT
 METRES

KEY PLAN A1 1:20000

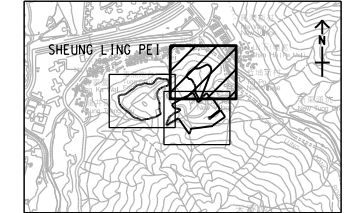

PROJECT NO.
 60507694
CONTRACT NO.
 CE 69/2015 (CE)

SHEET TITLE
 LOCATION AND RECOMMENDATION OF RECORDED PLANTS OF CONSERVATION IMPORTANCE
 SHEET 3 OF 3

SHEET NUMBER
 60507694/Z47/FIGURE 2.3

This drawing has been prepared for the use of AECOM's client. It may not be used, modified, reproduced or relied upon by third parties, except as agreed by AECOM or as required by law. AECOM accepts no responsibility, and disclaims any liability whatsoever, for any party that uses or relies on this drawing without AECOM's express written consent. Do not scale this document. All measurements must be obtained from the stated dimensions.